

AAT FICT Traffic Plan

Version 26 (Not to scale)

SITE SPEED LIMITS
Site Speed Limit



Sheds/Awning



TRAFFIC FLOW Wednesday 29-1-2025 Day

PORT DRIVE

AAT TRUCK MARSHALLING LANES

LEGEND

- Pedestrian walkway
- Pedestrian crossing
- Traffic directional arrows
- Recommended Safety Phone Zones

Emergency Assembly Points

- Sub Station
- Light Tower
- Vessel Working Exclusion Zone / Security Escort Only


Stevedore Traffic Flow

- Berth 1
- Berth 2
- Berth 3
- Stop Sign
- Give Way Sign

SEAFARERS

Emergency Assembly Points

Security Escort Only

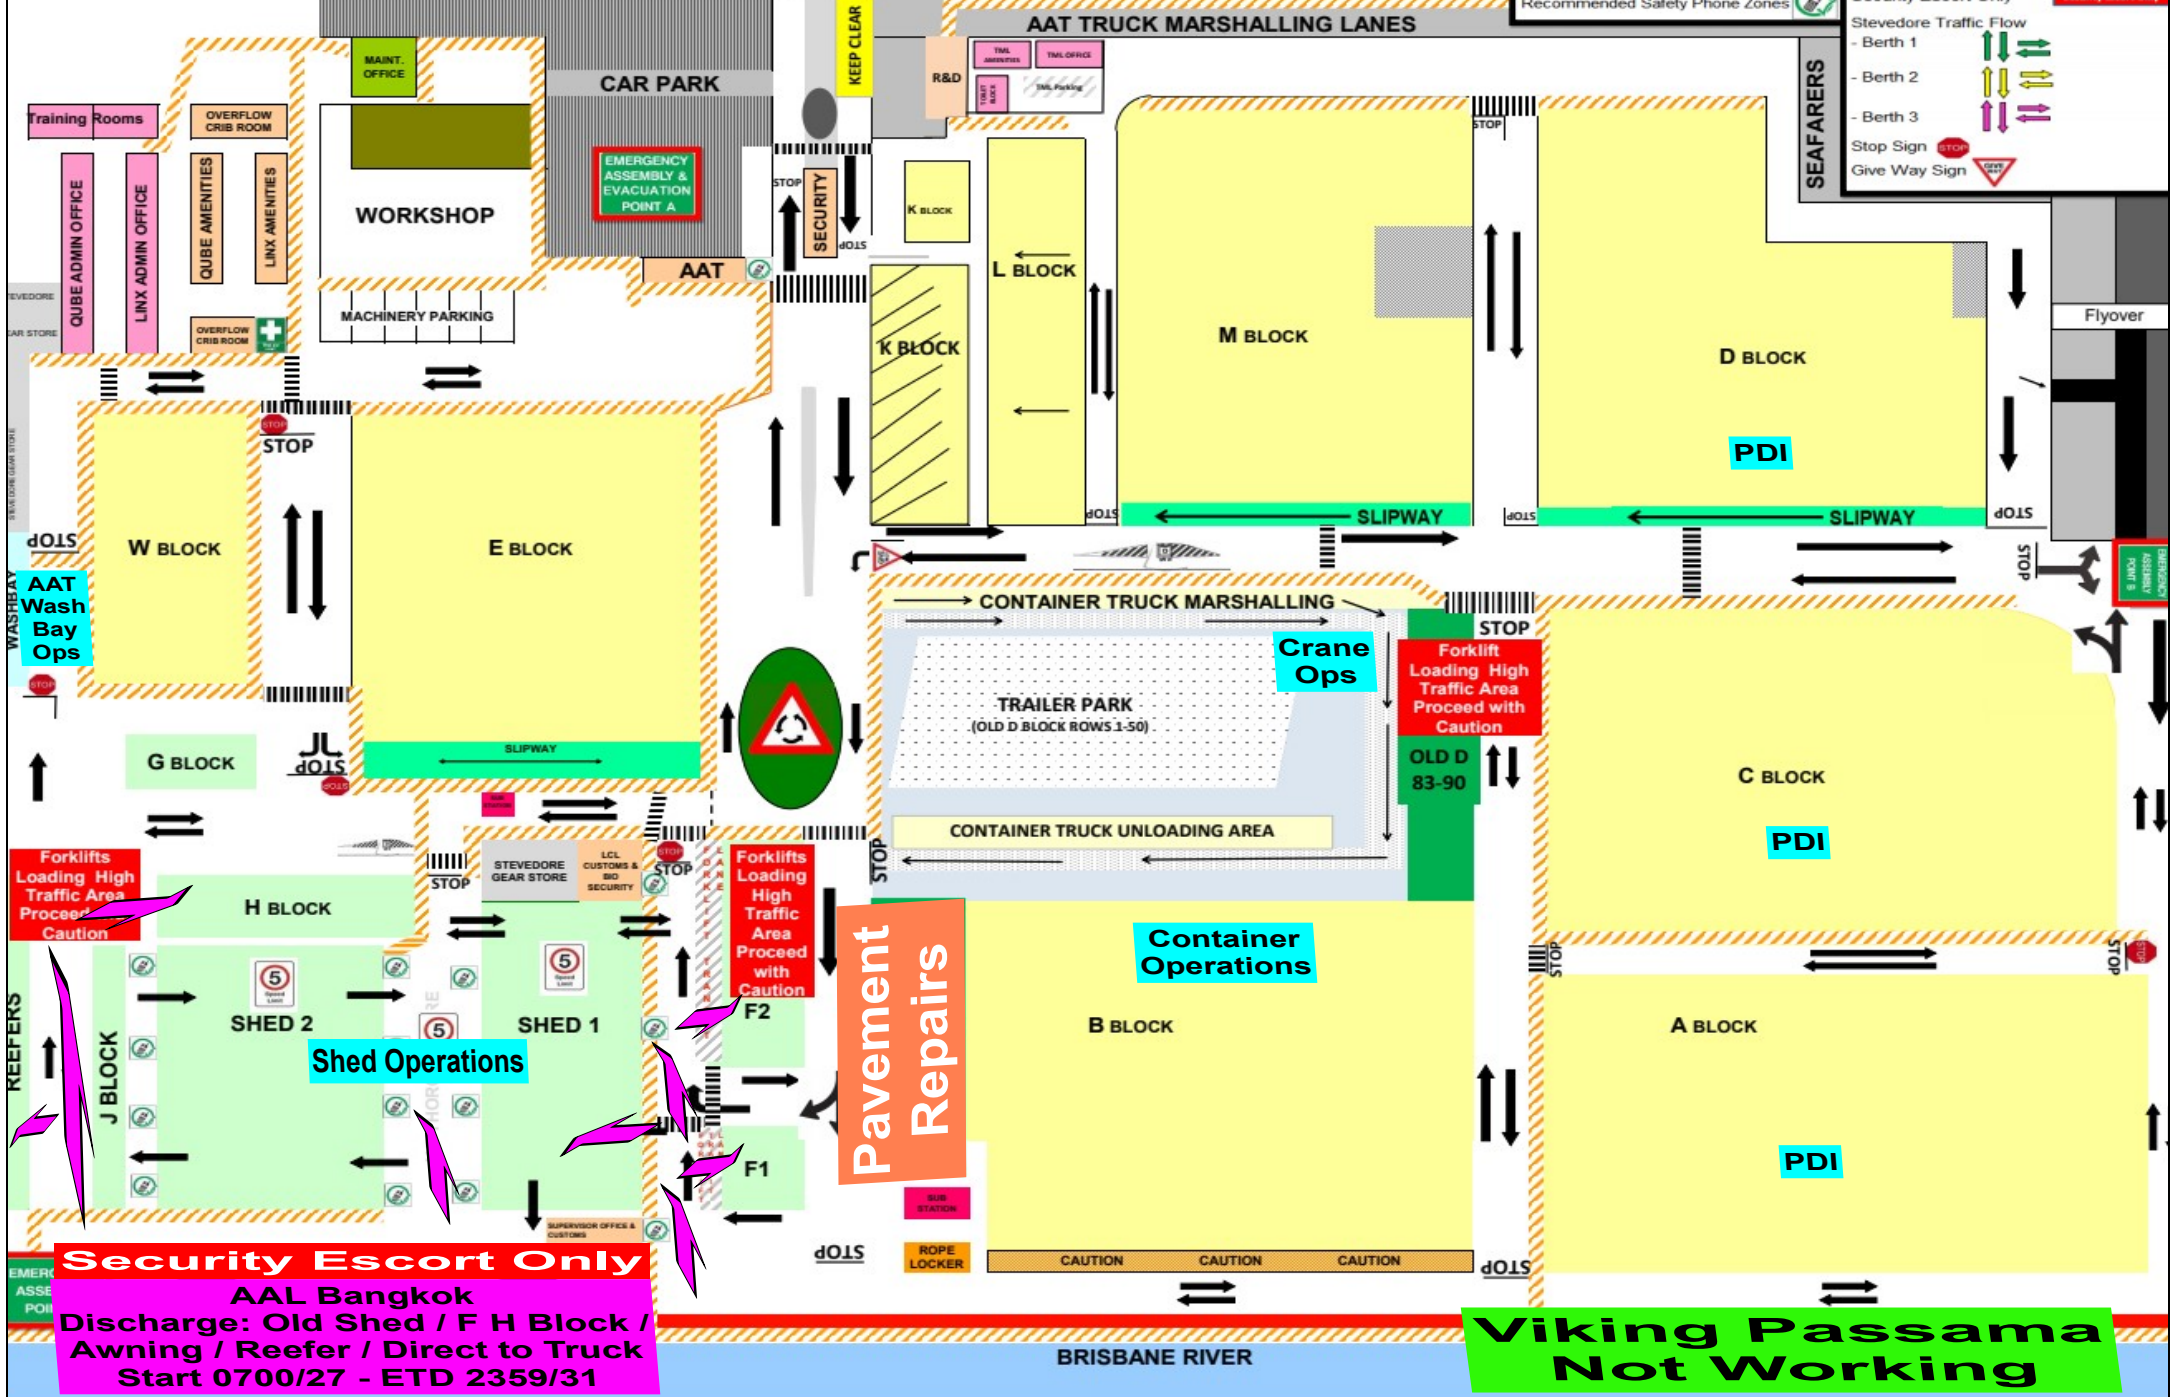

Security Escort Only

AAL Bangkok
 Discharge: Old Shed / F H Block /
 Awning / Reefer / Direct to Truck
 Start 0700/27 - ETD 2359/31

Viking Passama
 Not Working

Traffic flow can change on a daily basis based on operational requirements