

AAT FICT Traffic Plan

Version 26 (Not to scale)


SITE SPEED LIMITS
Site Speed Limit



Sheds/Awning



TRAFFIC FLOW Thursday 30-1-2025

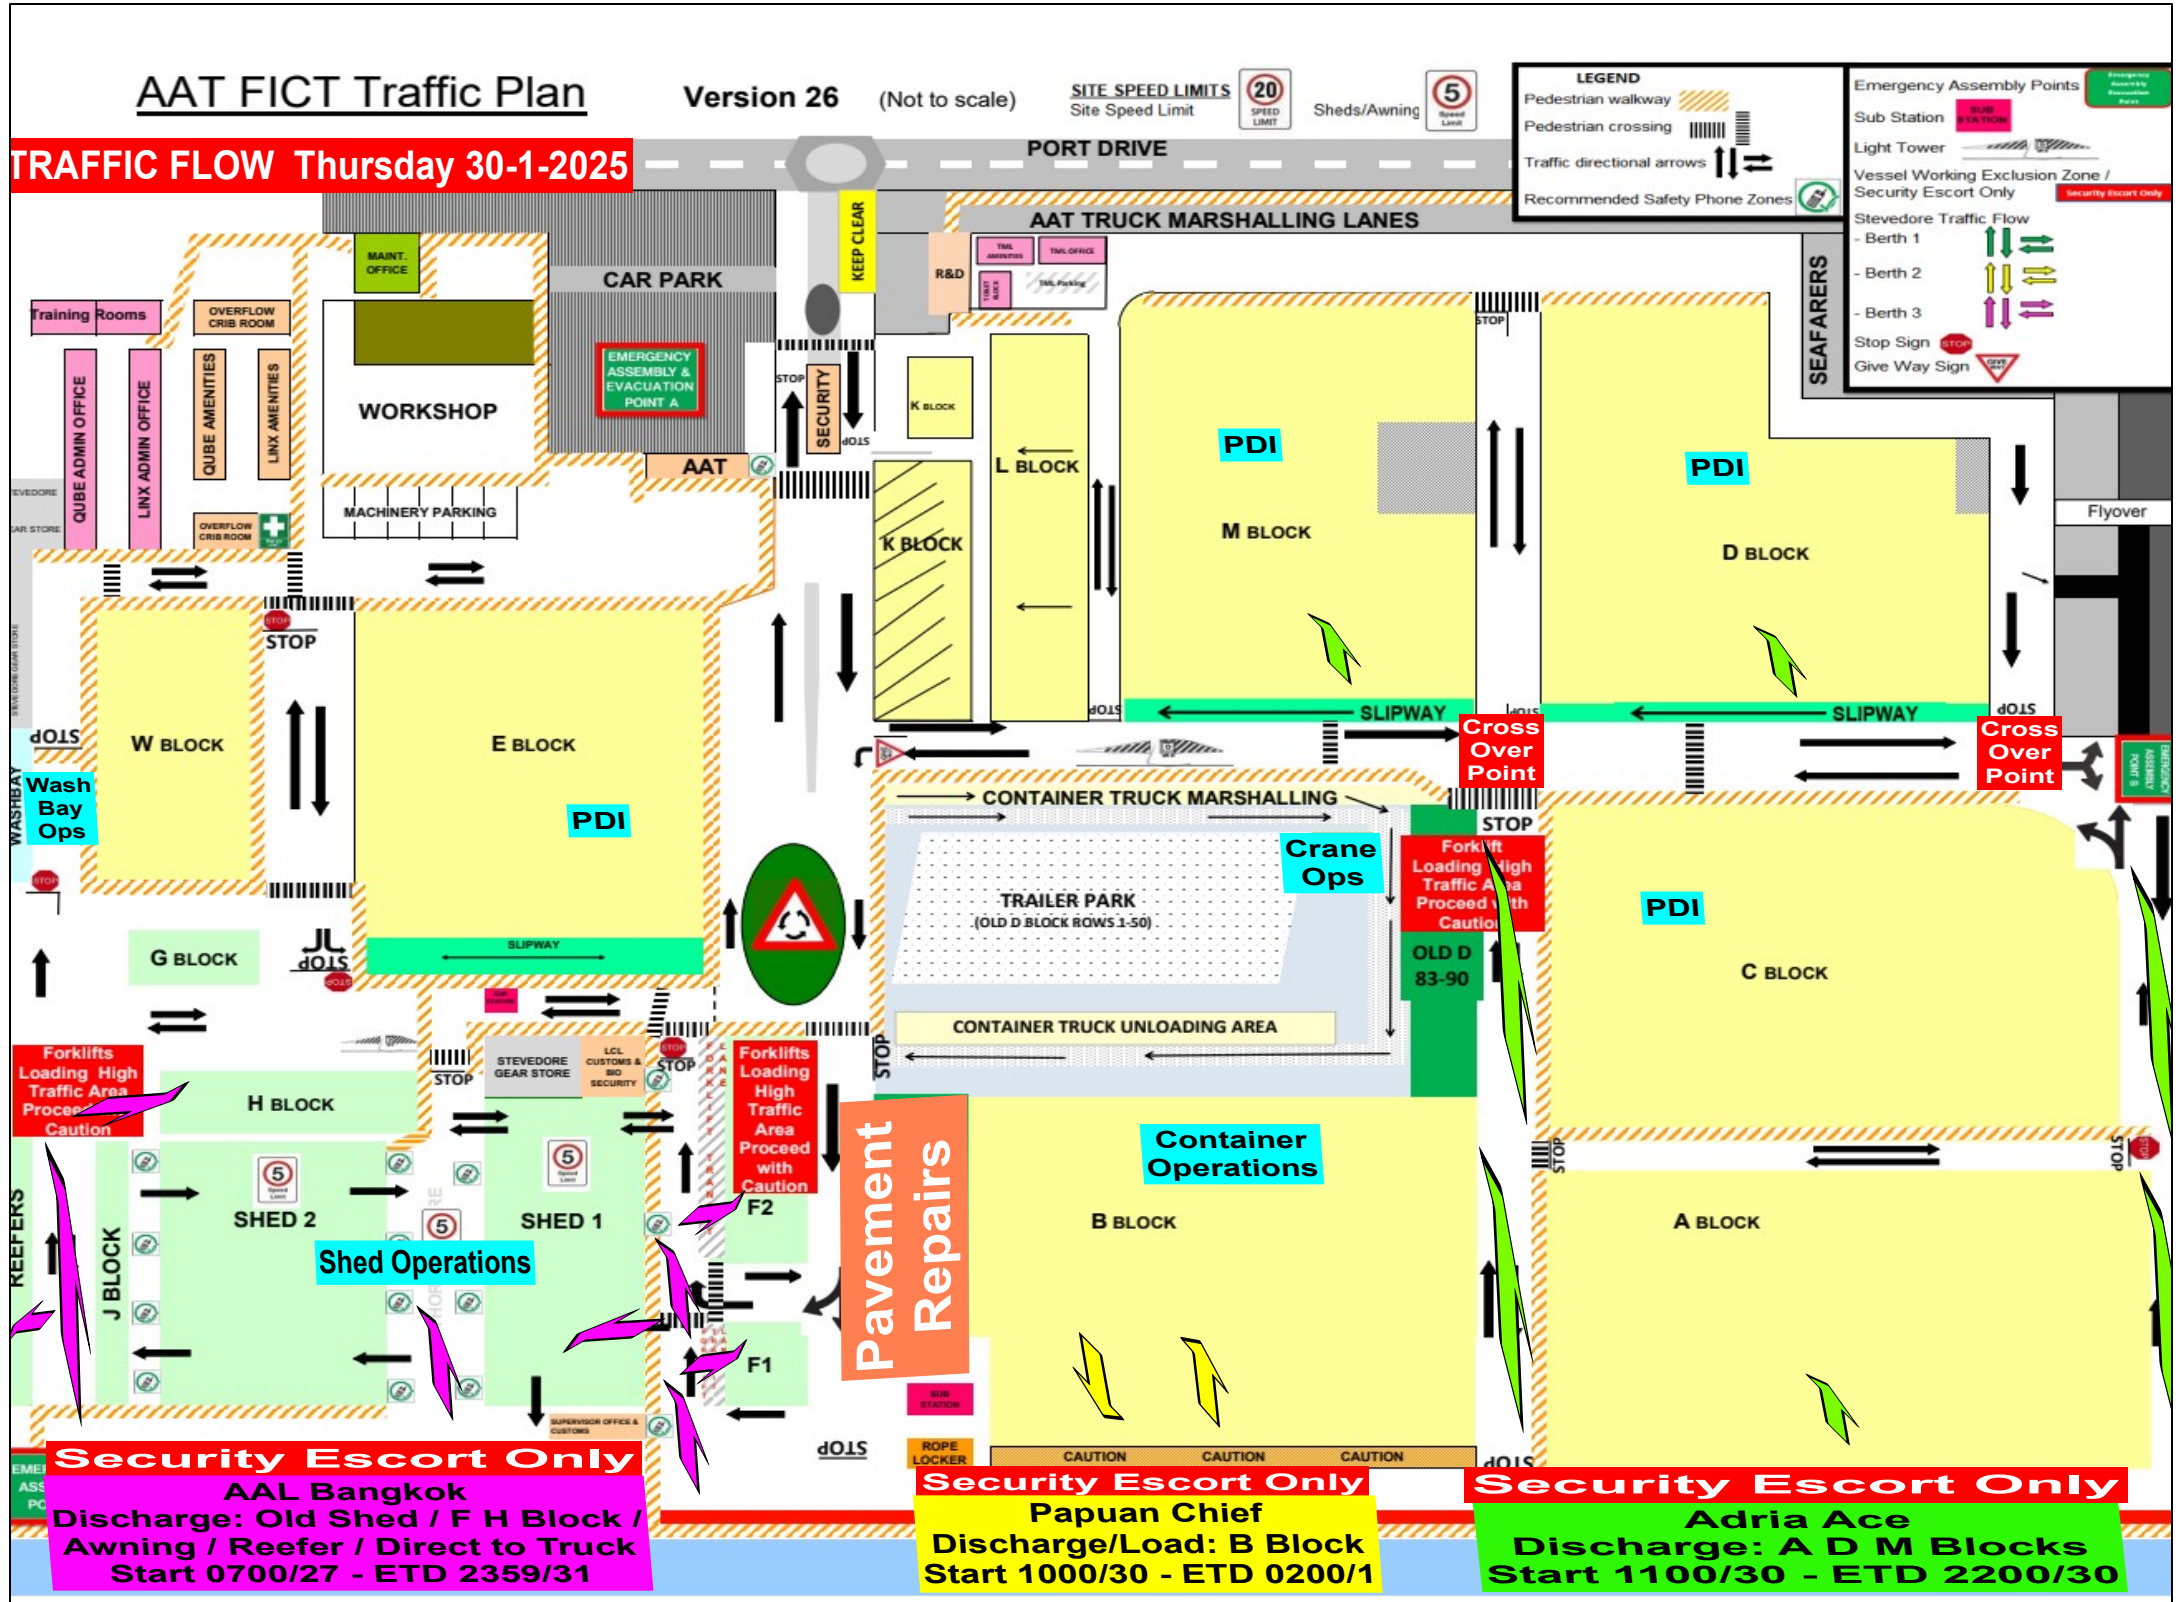

LEGEND

- Pedestrian walkway
- Pedestrian crossing
- Traffic directional arrows
- Recommended Safety Phone Zones

Emergency Assembly Points

- Sub Station
- Light Tower
- Vessel Working Exclusion Zone / Security Escort Only
- Stevedore Traffic Flow
- Berth 1
- Berth 2
- Berth 3
- Stop Sign
- Give Way Sign

Security Escort Only
AAL Bangkok
 Discharge: Old Shed / F H Block / Awning / Reefer / Direct to Truck
 Start 0700/27 - ETD 2359/31

Security Escort Only
Papuan Chief
 Discharge/Load: B Block
 Start 1000/30 - ETD 0200/1

Security Escort Only
Adria Ace
 Discharge: A D M Blocks
 Start 1100/30 - ETD 2200/30

Traffic flow can change on a daily basis based on operational requirements